
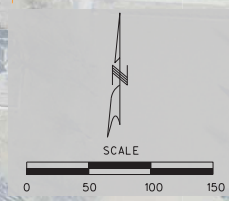


KENTUCKY ROAD EXTENSION CONCEPTUAL ALIGNMENT

DESIGN CRITERIA BASED ON APWA DESIGN GUIDELINES

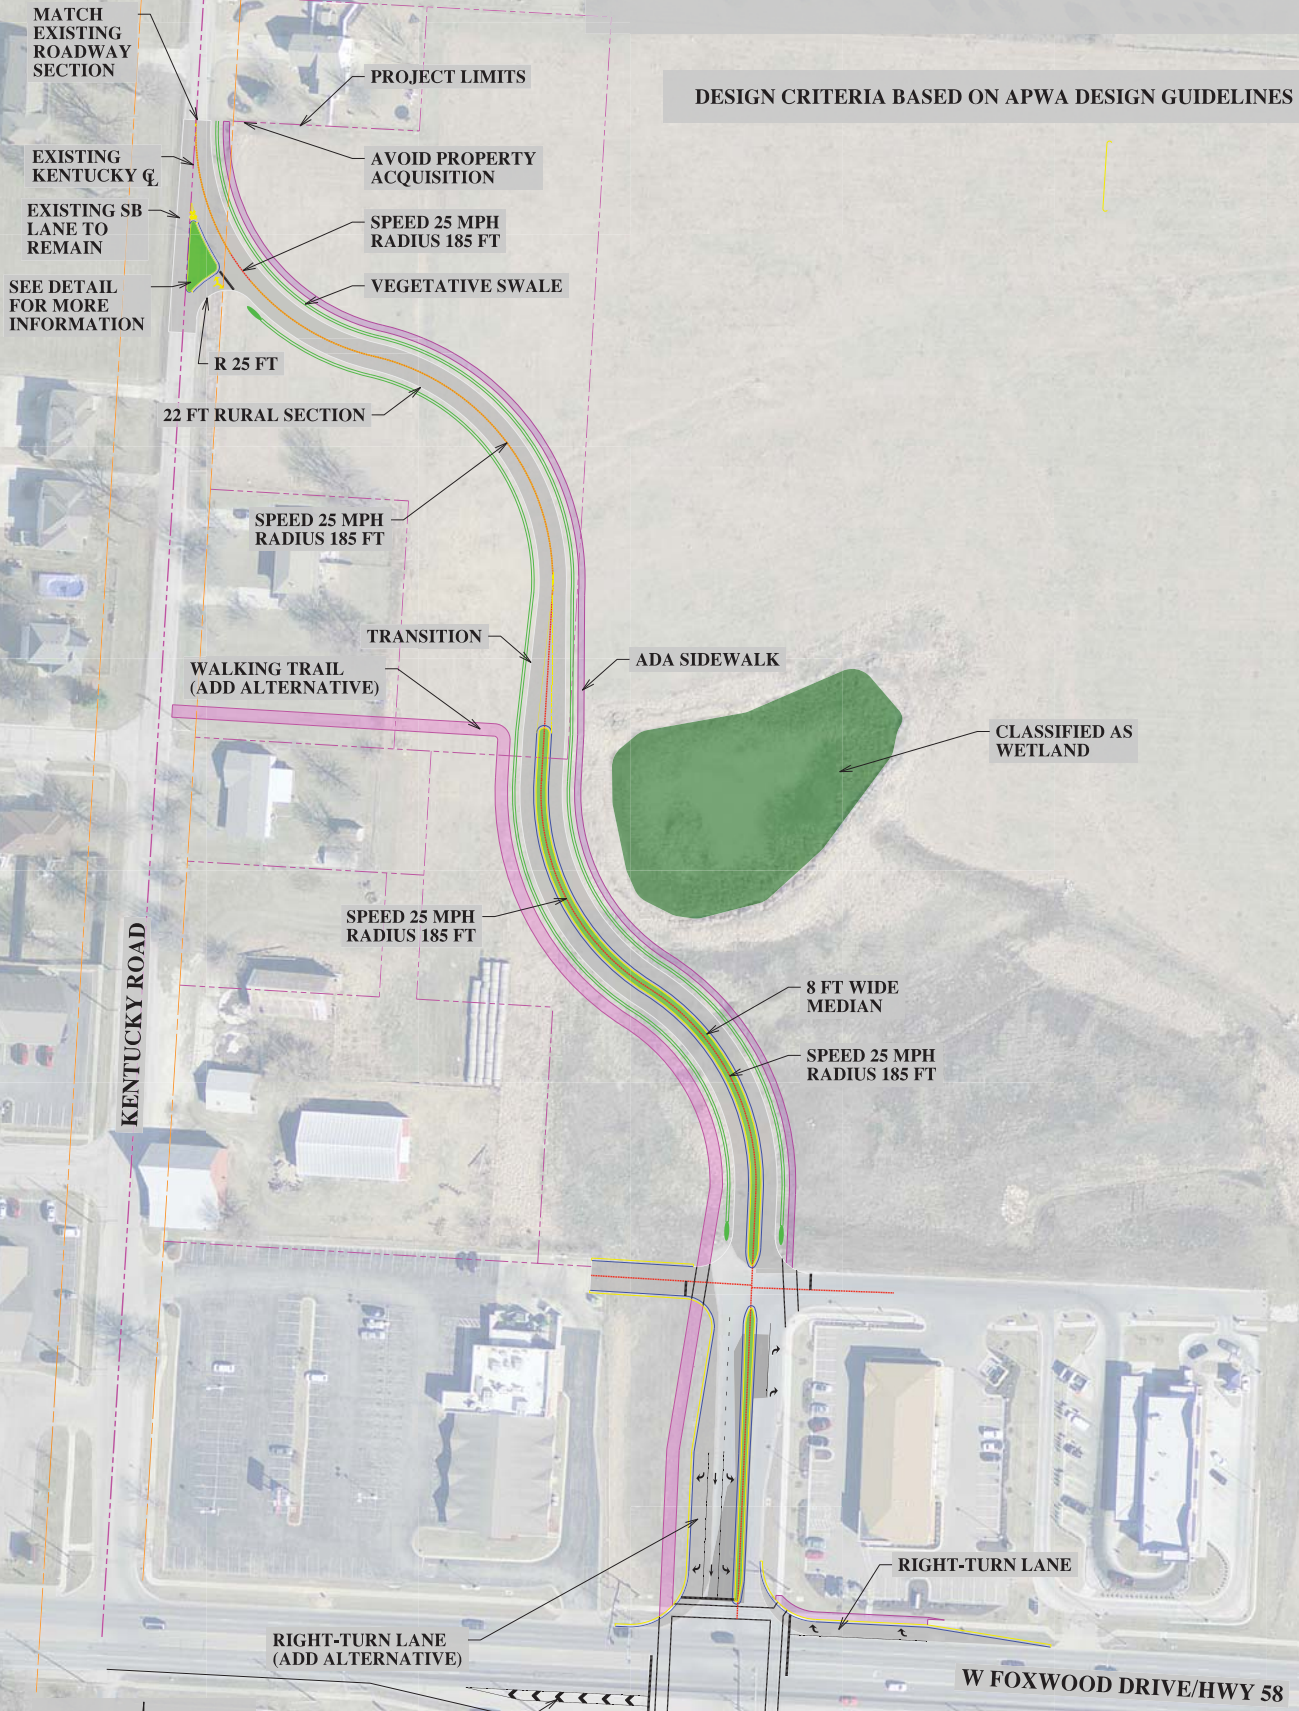

CFS ENGINEERS
cfse.com
2101 W. Chesterfield Blvd, Suite B201
Springfield, Missouri 65807